


Lower Ground Basement			
Shop No			
LG 1			376
LG 2			376
LG 3			376
LG 4			375
LG 5			599
LG 6		597	
LG 7		376	
LG 8		376	
LG 9		376	
LG 10			376
LG 11			376
LG 12			381
LG 13			439
LG 14			433
LG 15			433
LG 16		433	
LG 17		485	
LG 18		435	
LG 19		538	
LG 20			635
LG 21			474
LG 22			553
LG 23			553
LG 24			553
LG 25			485
LG 26			485
LG 27			485
LG 28			473
LG 29			500
LG 30		389	
LG 31		433	
LG 32			433
LG 33			433
LG 34			438
LG 35		489	
LG 36			482
LG 37			695
LG 38		690	
LG 39		690	
LG 40			686
LG 41			917
LG 42			550
LG 43			328
LG 44			375
LG 45			577
LG 46			577
LG 47			350
LG 48		326	
LG 49		577	
LG 50		577	
LG 51		302	
LG 52		NA	NA
LG 53			566
LG 54			543
LG 55		NA	NA
LG 56			519
LG 57			493
LG 58			462
LG 59			599
LG 60			245
LG 61			325
LG 61a			363
LG 62		400	
LG 63		566	
LG 64		NA	NA
LG 65		582	
LG 66		343	
LG 67			343
LG 68			342
LG 69			343
LG 70		340	
LG 71		341	
LG 72			383
LG 73			315
LG 74			329
LG 74a			333
LG 75			330
LG 76			331
LG 77			312
LG 78			385
LG 79		353	
LG 80		358	
LG 81			357
LG 82			441
LG 83		NA	NA
LG 84			388
LG 85			301
LG 86			304
LG 87			283
LG 88			353
LG 89		778	
LG 90		660	
LG 91		1129	
LG 92		545	
LG 93		498	
LG 94			410
LG 95			419
LG 96			429
LG 97			982
LG 98			2069
Total	14982	29505	1669
Grand Total		46156	

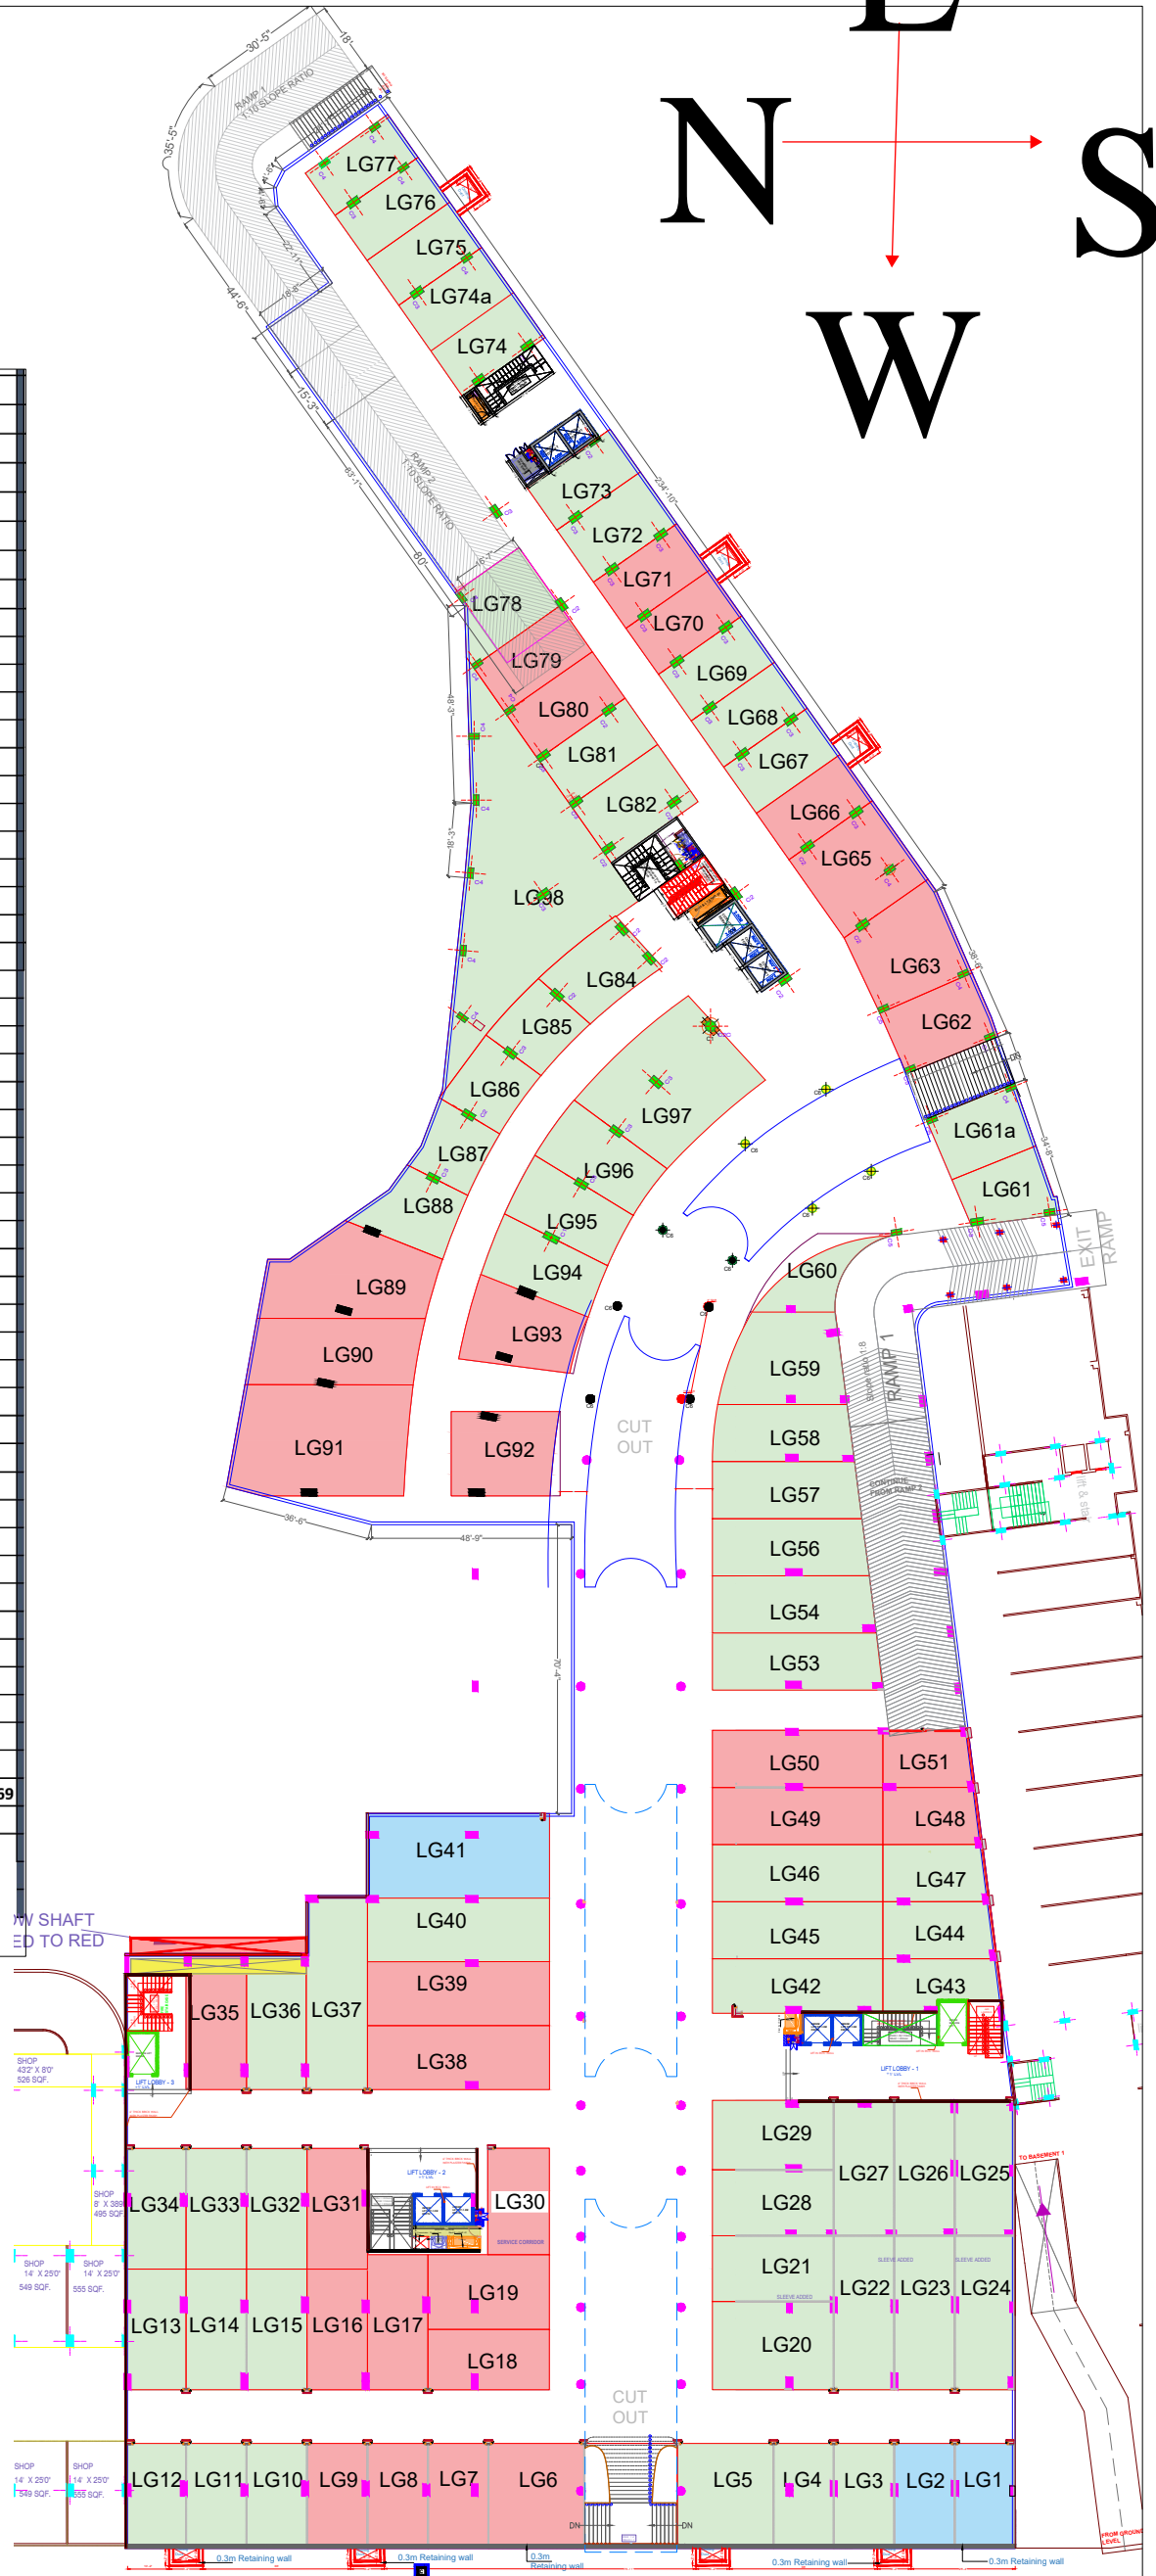


DRAWING TITLE :
LOWER GROUND FLOOR
PROJECT NAME:
ONE STREET
PROJECT LOCATION:
INDORE

GENERAL NOTES

1. ALL DIMENSION ARE IN FT & IN UNLESS OTHERWISE SPECIFIED
2. NO MEASUREMENT TO BE SCALED FROM THE DRAWING, ONLY WRITTEN DIMENSION TO BE FOLLOWED.
3. ALL DIMENSIONS TO BE VERIFIED AT SITE AND APPROVED BY THE PROJECT MANAGER
4. ANY DISCREPANCY IN THE DRAWING TO BE REFERRED TO THE ARCHITECT

DATE: 19-10-2023
SCALE : NTS
ALL DIMENSIONS = NTS
DRAWN BY:
CHANDRASHEKHAR VERMA
CHECKED BY:VAIBHAV MEHTA
DWG NO: A04-1
VERSION : R2


ARCHITECTS:

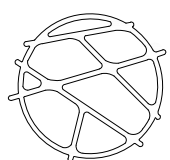

X-O STUDIO
ARCHITECTS
www.xdasho.com

Ph - 9035111909 / 9116302269 Email - xdasho@outlook.com

	SHOP			SUPER BUA
	A 1			703
	A 2			709
	A 3	709		1063.5
	A 4	702		1053
	A 5	1099		1648.5
	A 6	717		1075.5
	A 7	728		1092
	A 8	479		718.5
	A 9	595		892.5
	A 10	564		846
	A 14	122		183
	A 18	554		831
	A 19	591		886.5
	A 20	566		849
	A 21	572		858
	A 22	542		813
	A 23	660		990
	A 24	81		121.5
	A 25	117		175.5
	B 4	745		1117.5
	B 5	746		1119
	B 6	762		1143
	B 8	430		645
	B 9	430		645
	B 10	440		660
	B 12	485		727.5
	B 13	500		750
	B 14	659		988.5
	B 15	732		1098
	B 16		502	753
	C 4	767		1150.5
	C 5	776		1164
	C 6	797		1195.5
	C 7	798		1197
	C 8	1033		1549.5
	C 10	564		846
	C 11	564		846
	C 12	563		844.5
	C 13	564		846
	C 16	632		948
	C 17	525		787.5
	C 19	280		420
	C 20	277		415.5
	C 21	278		417
	C 22	261		391.5
	C 25	272		408
	C 27	344		516
	C 26	273	1687	2940
	TOTAL	24895	1687	1914
	TOTAL	24895	1687	1914
	SHOP			SUPER BUA
	A 11	572		858
	A 12	572		858
	A 13	540		810
	A 15	179		268.5
	A 16	153		229.5
	A 17	120		180
	B 1	948		1422
	B 2	929		1393.5
	B 3	745		1117.5
	B 7	430		645
	B 11	685		1027.5
	C 1	1295		1942.5
	C 2	879		1318.5
	C 3	985		1477.5
	C 9	1132		1698
	C 14	562		843
	C 15	562		843
	C 18	277		415.5
	C 23	200		300
	C 24	272		408
	TOTAL	12037		18055.5

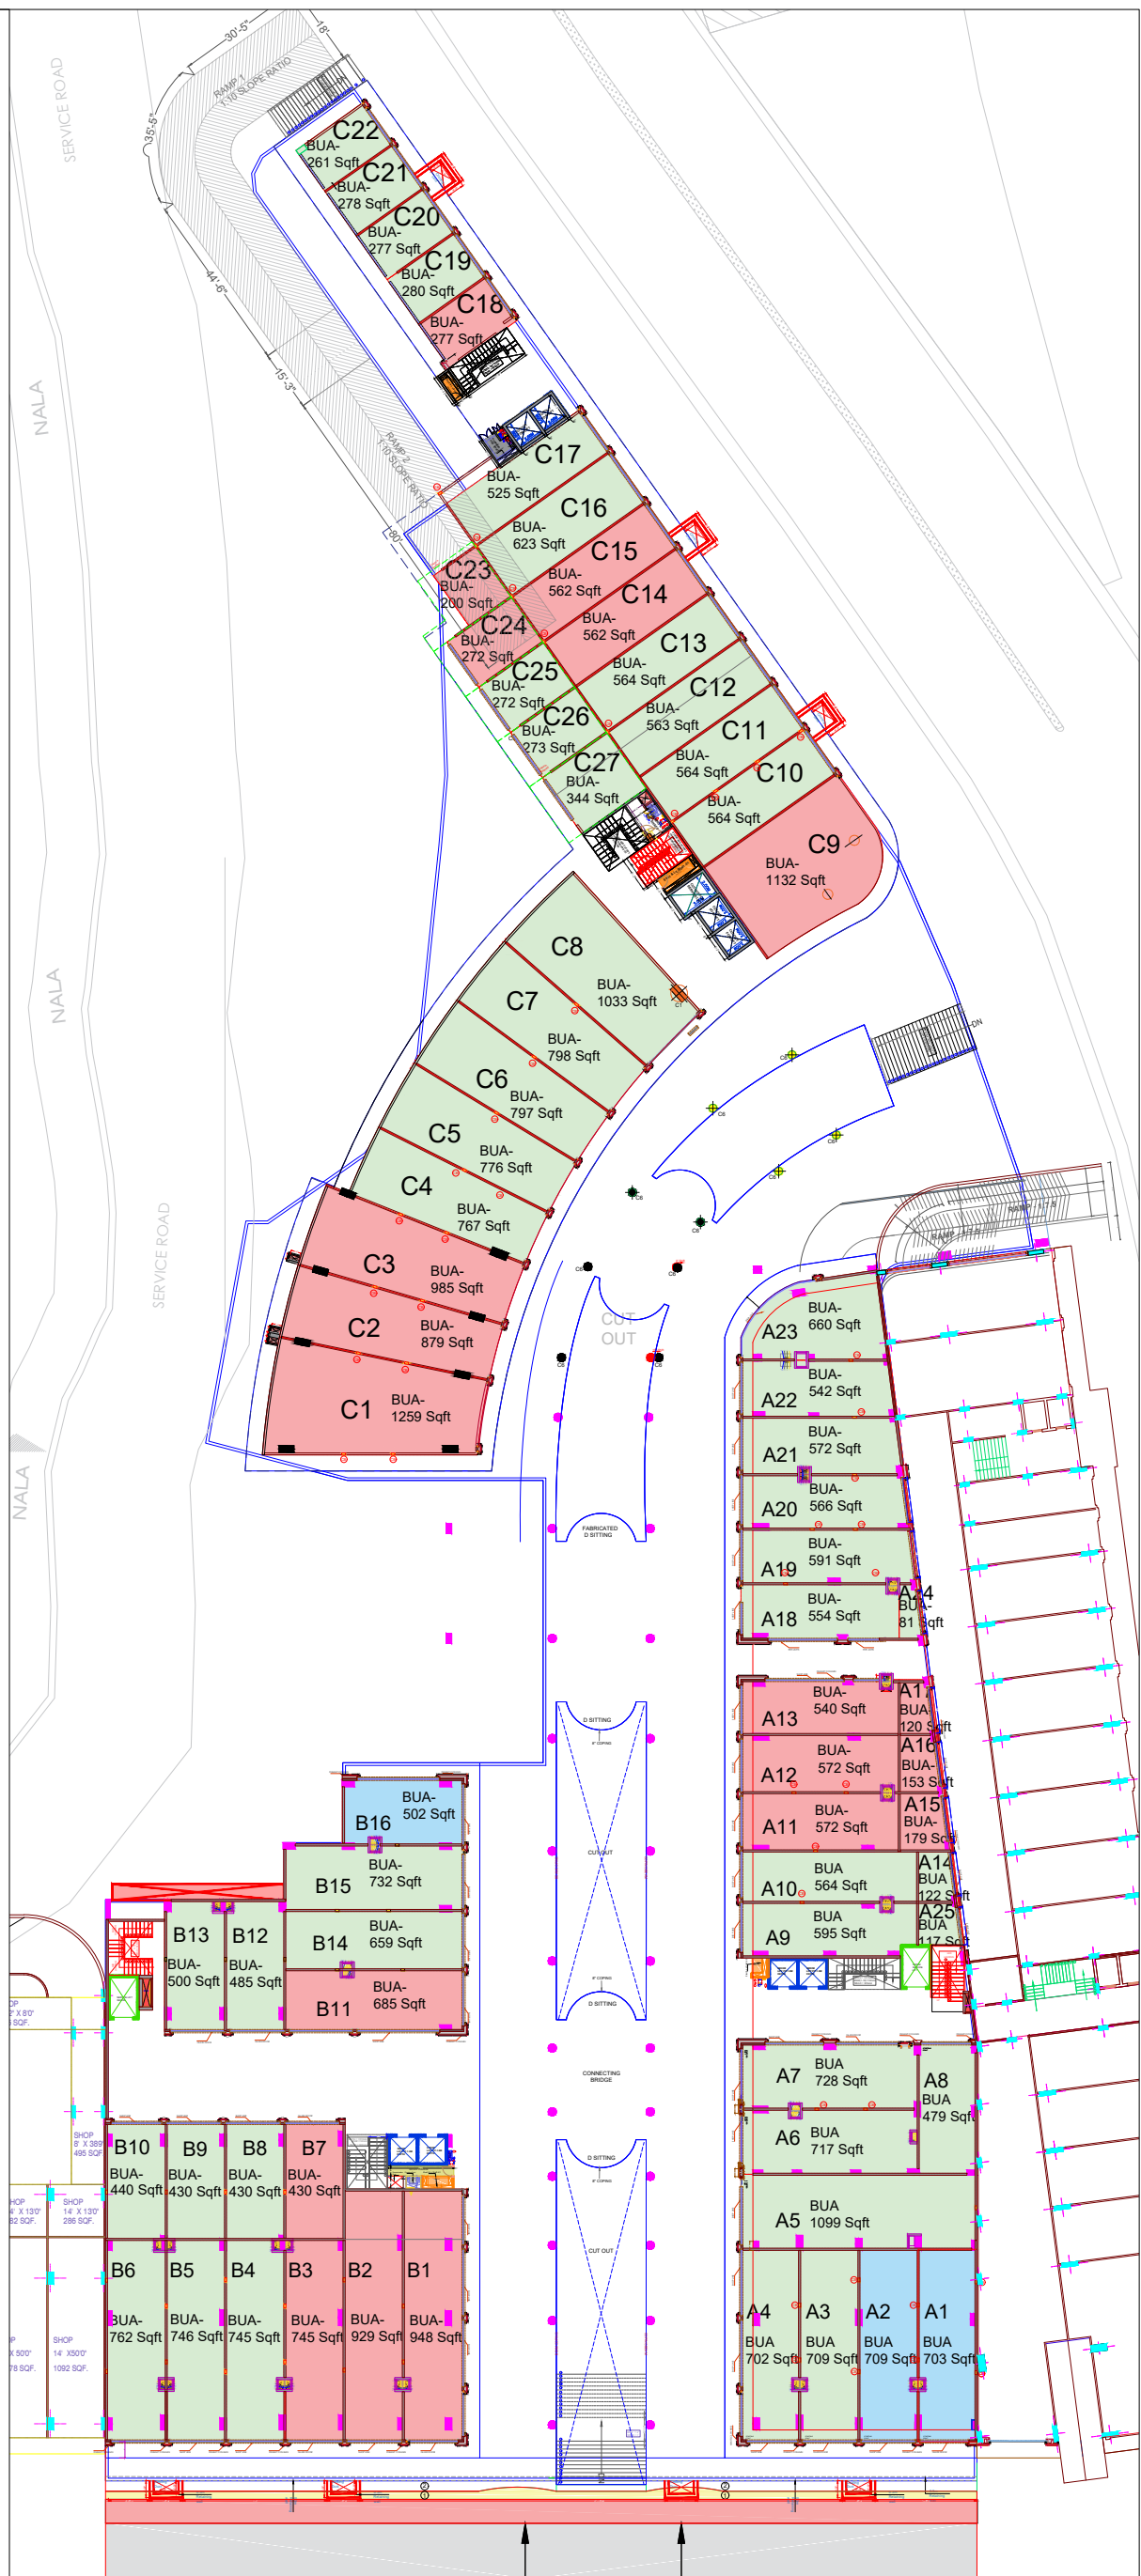

DRAWING TITLE :

GROUND FLOOR

PROJECT NAME:

ONE STREET

PROJECT LOCATION:

INDORE

GENERAL NOTES

1. ALL DIMENSION ARE IN FT & IN UNLESS OTHERWISE SPECIFIED
2. NO MEASUREMENT TO BE SCALED FROM THE DRAWING, ONLY WRITTEN DIMENSION TO BE FOLLOWED.
3. ALL DIMENSIONS TO BE VERIFIED AT SITE AND APPROVED BY THE PROJECT MANAGER
4. ANY DISCREPANCY IN THE DRAWING TO BE REFERRED TO THE ARCHITECT

DATE: 19-10-2023

SCALE : NTS

ALL DIMENSIONS = NTS

DRAWN BY:


CHANDRASHEKHAR VERMA

CHECKED BY: VAIBHAV MEHTA

DWG NO: A04-1

VERSION : R2


ARCHITECTS:

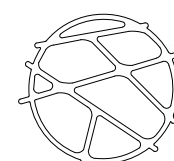

X-O STUDIO
ARCHITECTS
www.xdasho.com

Ph - 9035111909 / 9116302269 Email - xdasho@outlook.com

1st Floor					
Shop No	Built		Open		
A	A 101			640	
	A 102			645	
	A 103			645	
	A 104			814	
	A 105			1057	
	A 106			668	
	A 107			679	
	A 108			480	
	A 109			508	162
	A 110			470	176
	A 111	533	177		
	A 112	533			
	A 113	503			
	A 114	401			
	A 115			476	
	A 116			500	
	A 117			498	
	A 118			526	
	A 119			496	
	A 120			501	
B	B 101	832			
	B 102	644			
	B 103	645			
	B 104			645	
	B 105			645	
	B 106			660	
	B 107	409			
	B 108	559			
	B 109			559	
	B 110			560	
	B 111			572	
	B 112	573			
	B 113	520			
	B 114			535	
	B 115			604	
	B 116			801	
	B 117				633
C	C 101	1356			
	C 102	909			
	C 103	1020			
	C 104			797	
	C 105			806	
	C 106			829	
	C 107			830	
	C 108			1075	
	C 109	1578			
	C 110			306	
	C 111			576	
	C 112			576	
	C 113			576	
	C 114	576			
	C 115	647			
	C 116			537	
	C 117			287	
	C 118			292	
	C 119			287	
	C 120			290	
	C 121			272	
	Total	12238		23520	633
	Grand Total			36391	

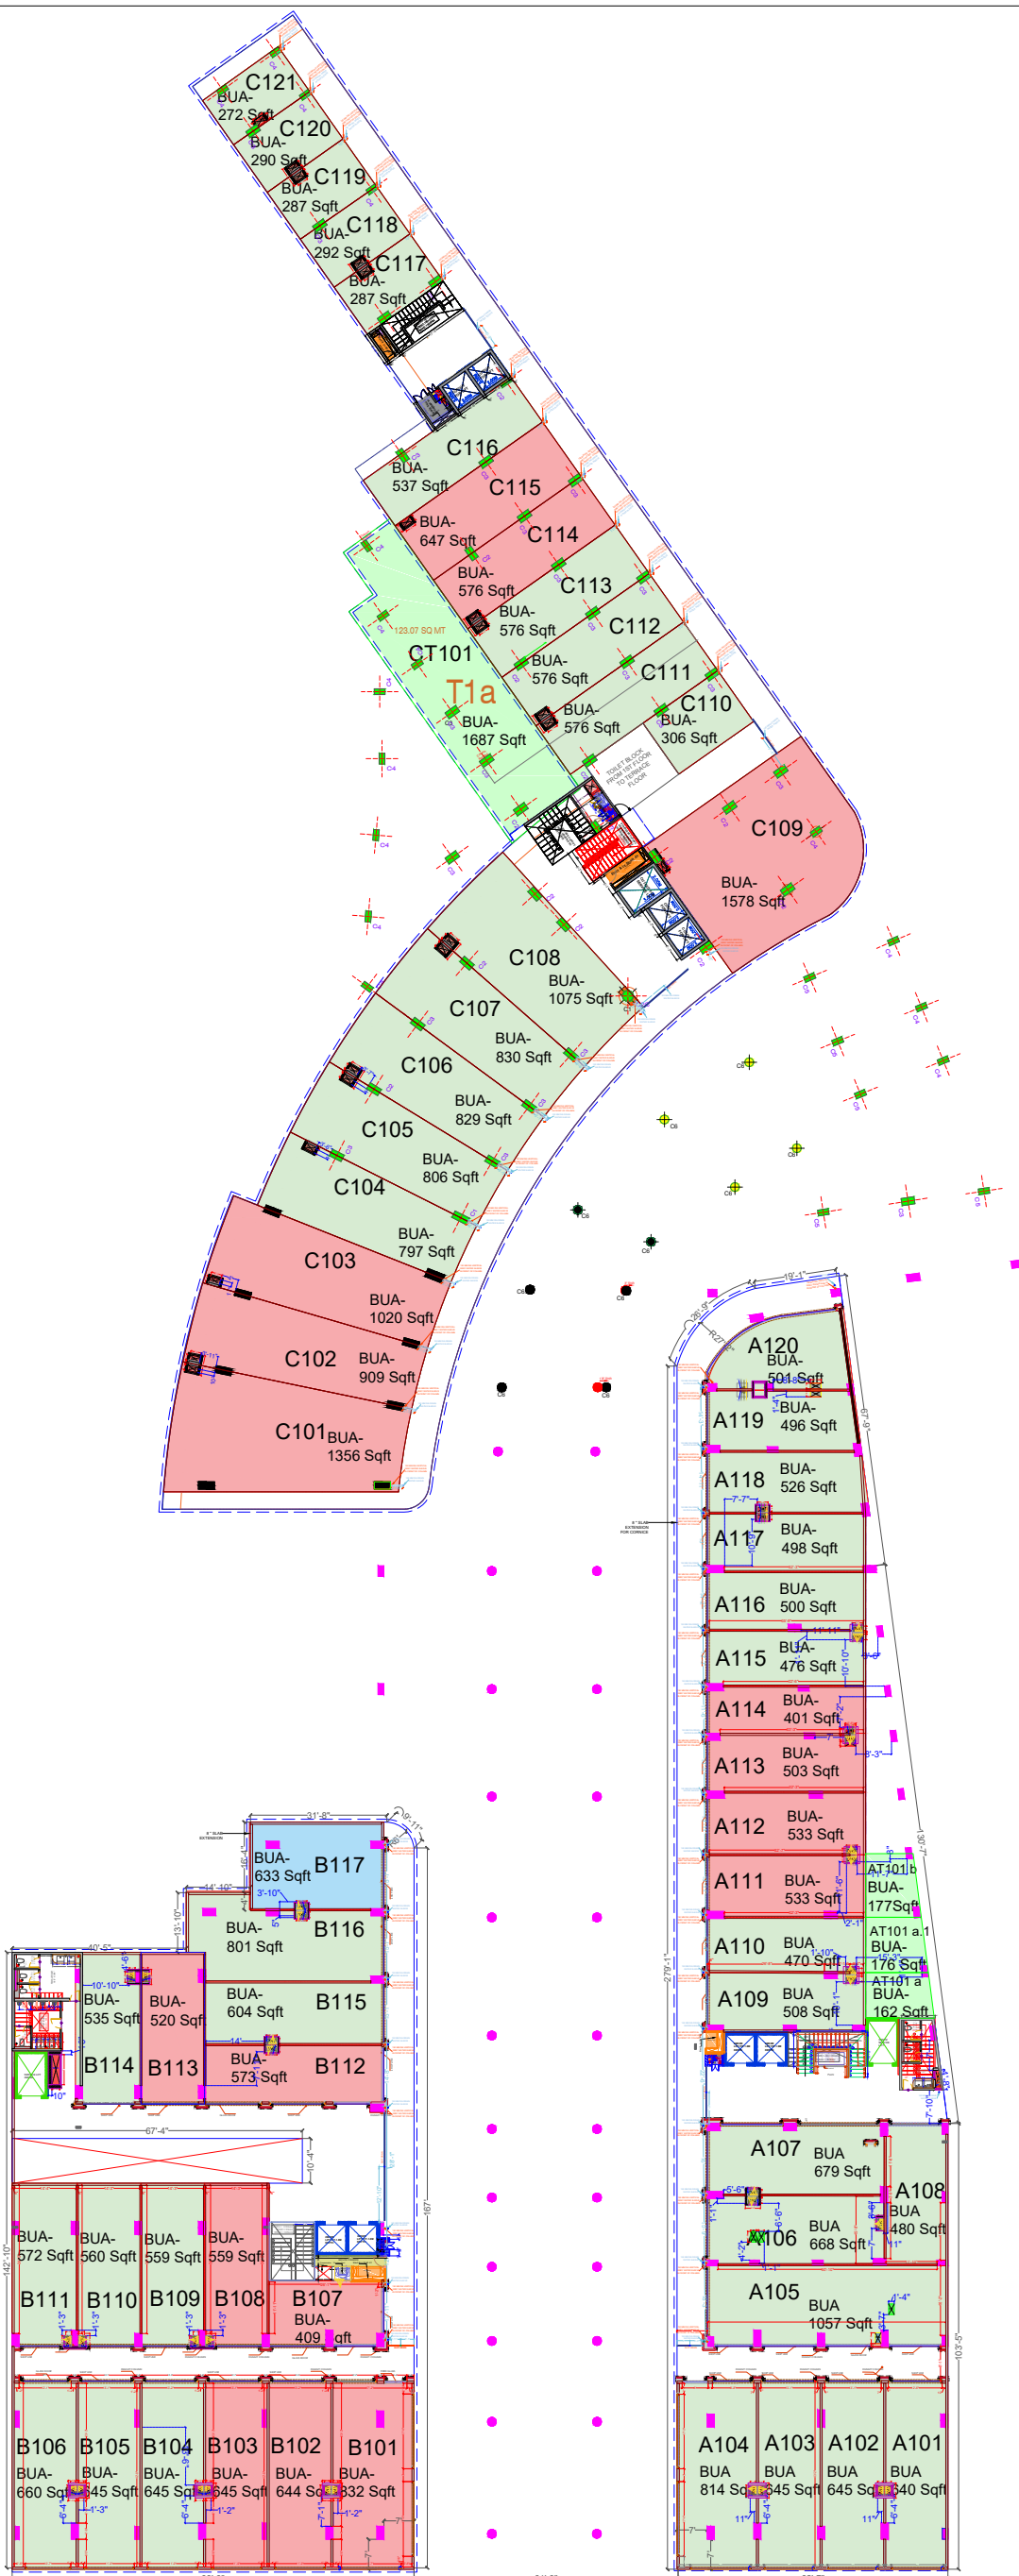

DRAWING TITLE :

FIRST FLOOR

PROJECT NAME:

ONE STREET

PROJECT LOCATION:

INDORE

GENERAL NOTES

1. ALL DIMENSION ARE IN FT & IN UNLESS OTHERWISE SPECIFIED
2. NO MEASUREMENT TO BE SCALED FROM THE DRAWING, ONLY WRITTEN DIMENSION TO BE FOLLOWED.
3. ALL DIMENSIONS TO BE VERIFIED AT SITE AND APPROVED BY THE PROJECT MANAGER
4. ANY DISCREPANCY IN THE DRAWING TO BE REFERRED TO THE ARCHITECT

DATE: 19-10-2023

SCALE : NTS

ALL DIMENSIONS = NTS

DRAWN BY:


CHANDRASHEKHAR VERMA

CHECKED BY: VAIBHAV MEHTA

DWG NO: A04-1

VERSION : R2


ARCHITECTS:

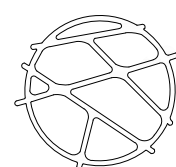

X-O STUDIO
ARCHITECTS
www.xdasho.com

Ph - 9035111909 / 9116302269 Email - xdasho@outlook.com


IInd Floor				
Shop No	Built	Open	Built	Open
A A 201			557	
A 202			562	
A 203			562	
A 204			709	
A 205			511	
A 206			484	1367
A 207			381	
A 208				509
A 209				470
A 210				533
A 211				533
A 212				496
A 213				407
A 214				476
A 215	500			
A 216	498			
A 217	561	1398		
B B 201	725			
B 202	562			
B 203	562			
B 204			562	
B 205			563	
B 206			575	
B 207	560			
B 208	642			
B 209			642	
B 210			643	
B 211			657	
B 212			528	4080
B 213			486	
C C 201			1064	2692
C 202			798	
C 203			807	
C 204			831	
C 205			831	
C 206			1077	
C 207	1581			
C 208			306	
C 209	576			
C 210			576	
C 211			576	
C 212			576	
C 213	647			
C 214	537			
C 215			287	
C 216			292	
C 217	288			
C 218	290			
C 219	272			
Total	8801		16443	3424
Grand Total			28668	
	28668			

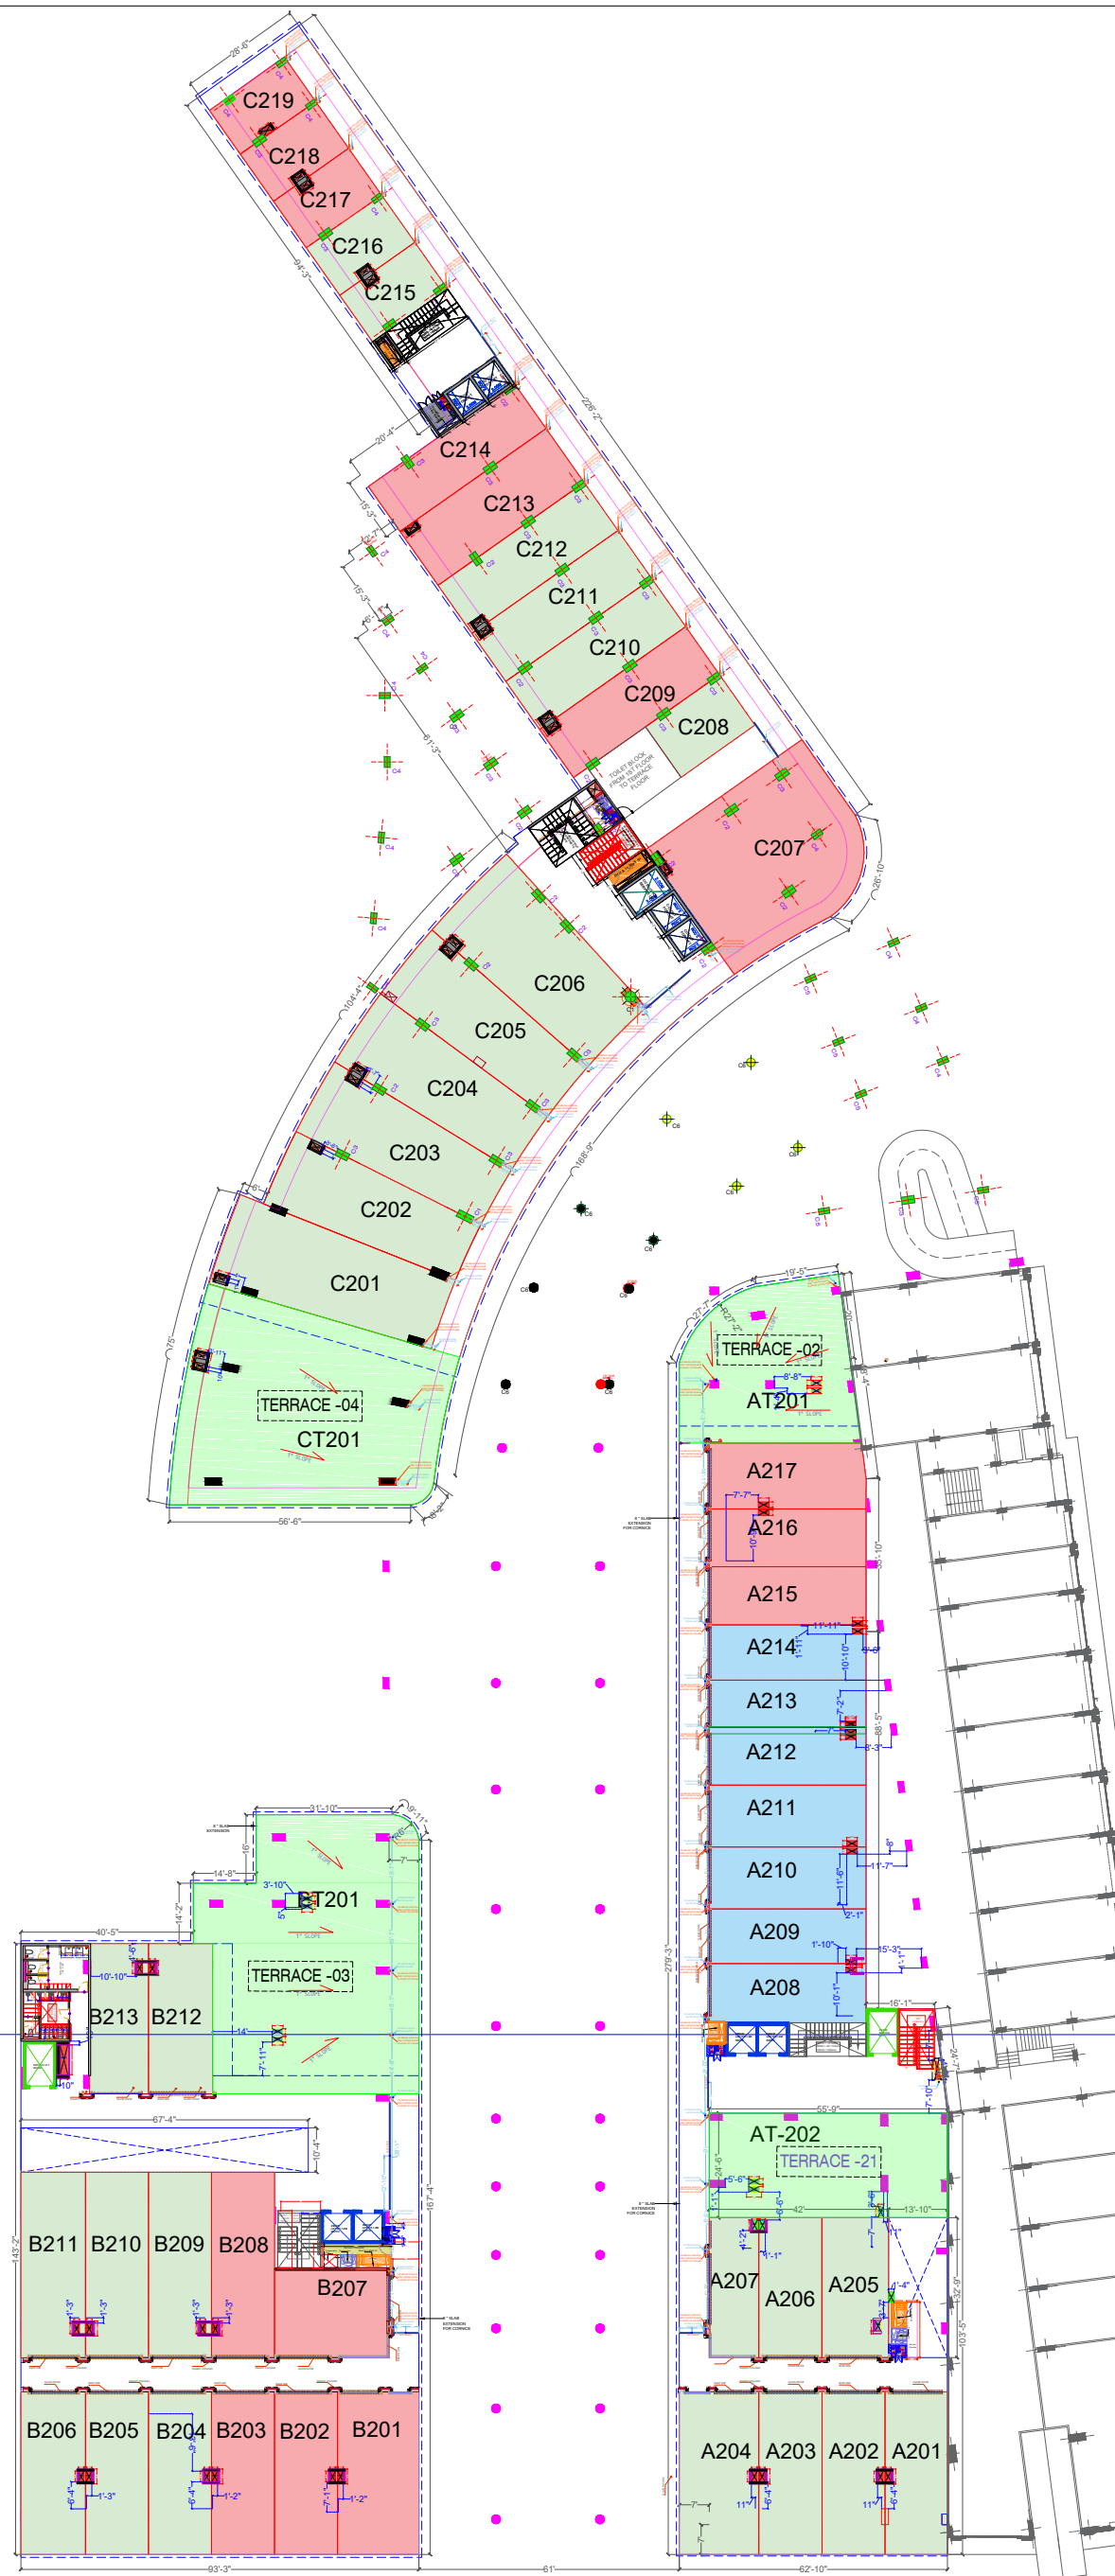


DRAWING TITLE :
SECOND FLOOR
PROJECT NAME:
ONE STREET
PROJECT LOCATION:
INDORE

GENERAL NOTES
1. ALL DIMENSION ARE IN FT & IN UNLESS OTHERWISE SPECIFIED
2. NO MEASUREMENT TO BE SCALED FROM THE DRAWING, ONLY WRITTEN DIMENSION TO BE FOLLOWED.
3. ALL DIMENSIONS TO BE VERIFIED AT SITE AND APPROVED BY THE PROJECT MANAGER
4. ANY DISCREPANCY IN THE DRAWING TO BE REFERRED TO THE ARCHITECT

DATE: 19-10-2023
SCALE : NTS
ALL DIMENSIONS = NTS
DRAWN BY:
CHANDRASHEKHAR VERMA
CHECKED BY: VAIBHAV MEHTA
DWG NO: A04-1 VERSION : R3

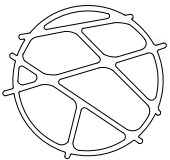ARCHITECTS:

X-O STUDIO
ARCHITECTS
www.xdasho.com
Ph - 9035111909 / 9116302269 Email - xdasho@outlook.com

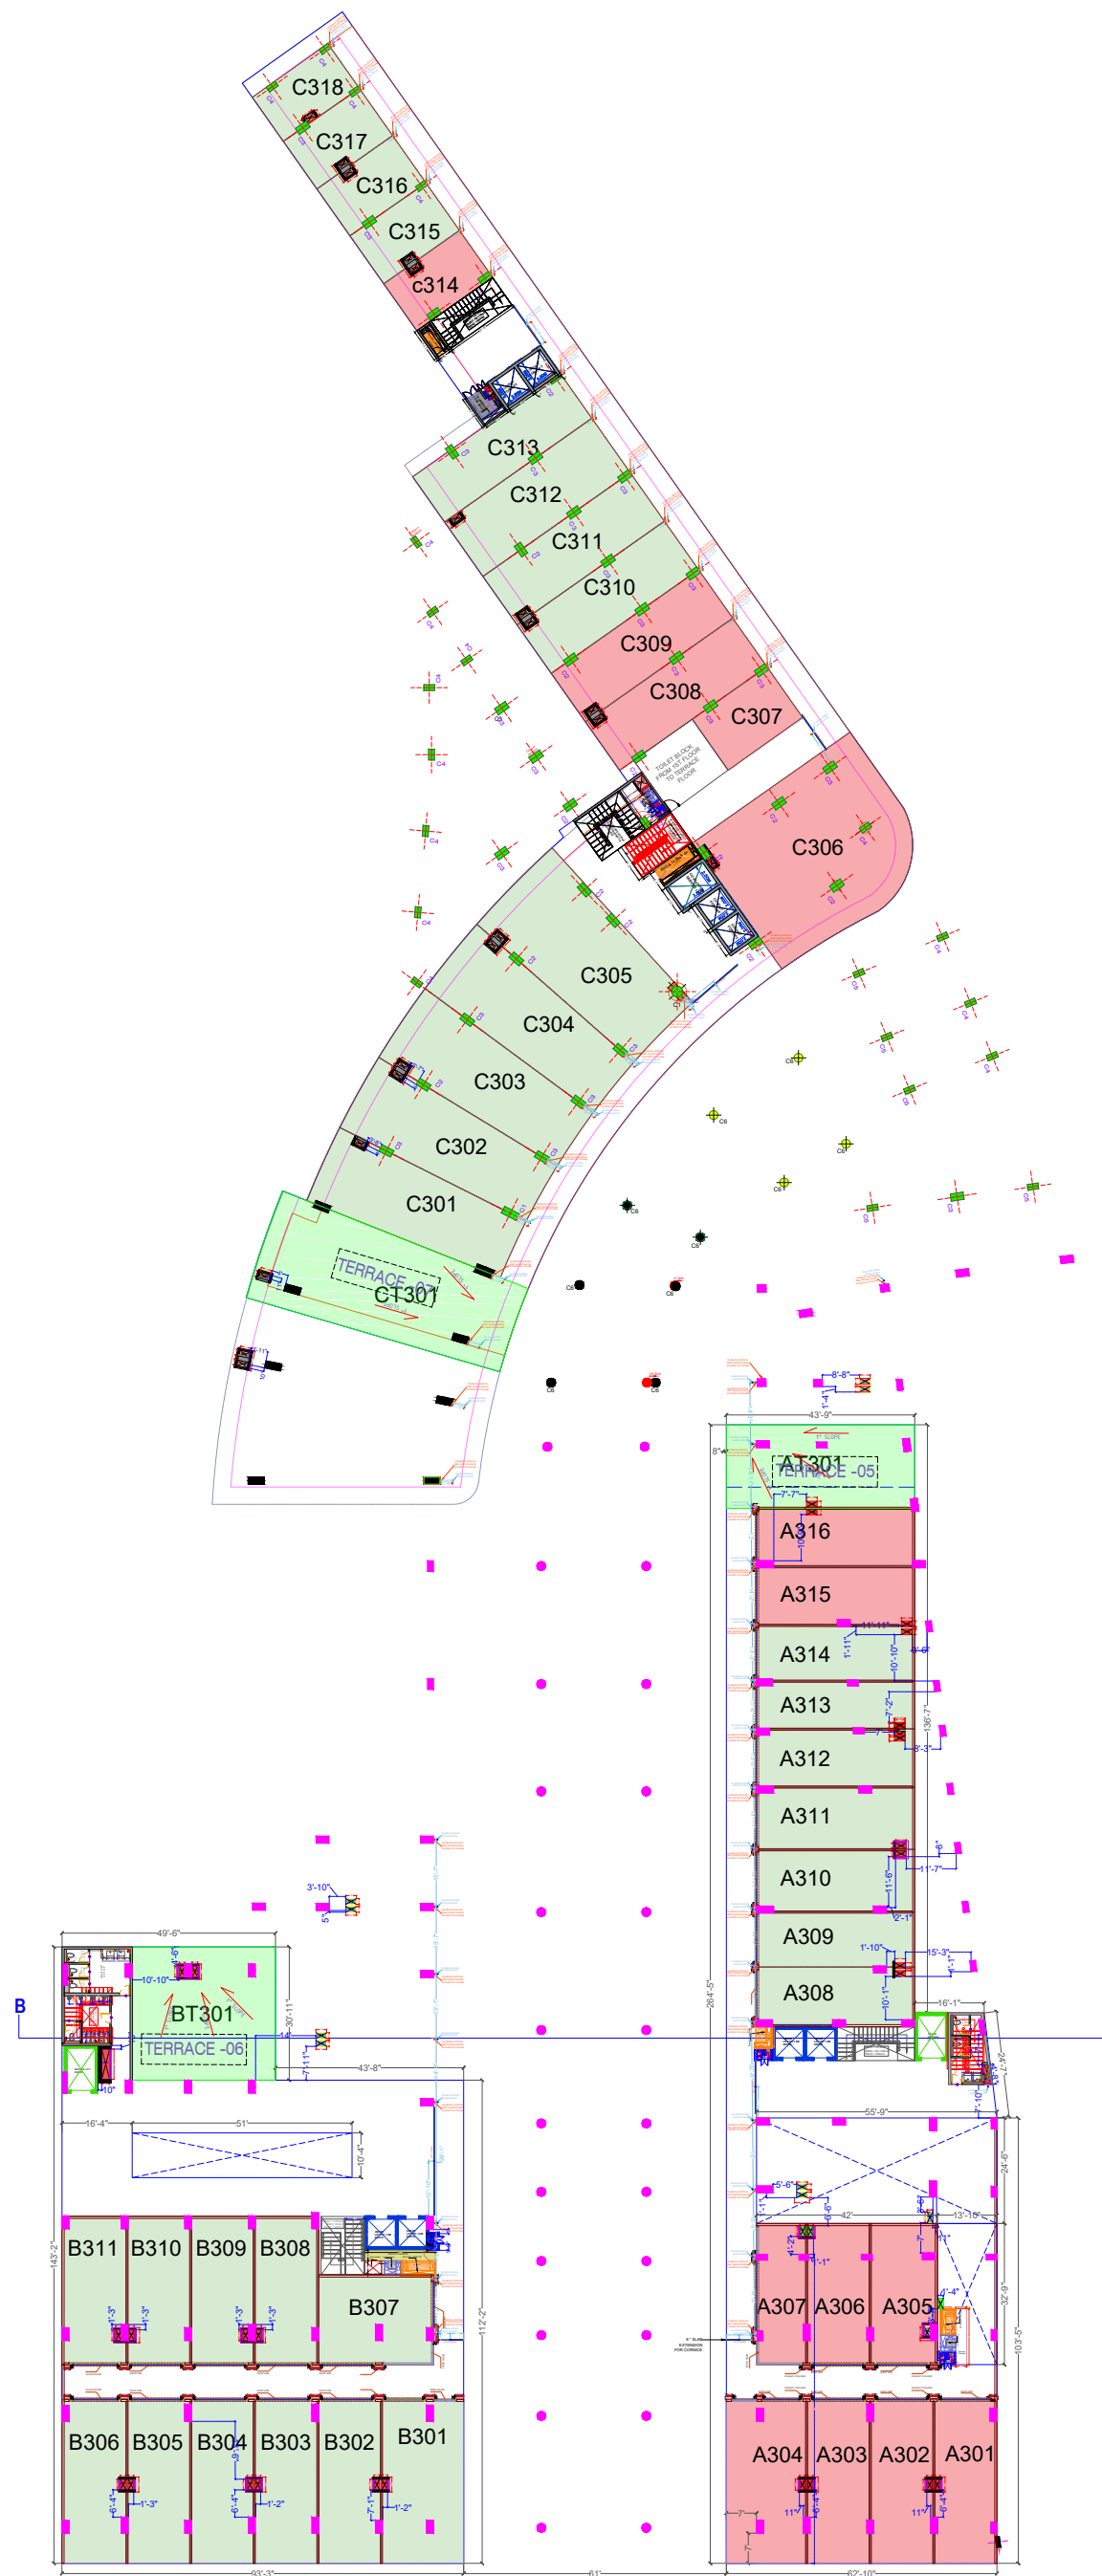IIIrd Floor					
Shop No	Built		Open		
	Built	Open	Built	Open	
A A 301	557				
A 302	562				
A 303	562				
A 304	709				
A 305	511				
A 306	484				
A 307	381				
A 308				509	
A 309				470	
A 310				533	
A 311				533	
A 312				496	
A 313				408	
A 314				476	
A 315	500				
A 316	498	848			
B B 301				725	
B 302				562	
B 303				562	
B 304				562	
B 305				563	
B 306				575	
B 307				560	
B 308				509	
B 309				509	
B 310				510	
B 311				521	
C C 301				798	1430
C 302				807	
C 303				831	
C 304				831	
C 305				1077	
C 306	1581				
C 307	306				
C 308	576				
C 309	576				
C 310				576	
C 311				576	
C 312				647	
C 313				537	
C 314	287				
C 315				292	
C 316				288	
C 317				290	
C 318				272	
Total	8090			17405	
Grand Total				25495	
	25495				
	B			O	
BUA	8090			17405	



DRAWING TITLE :

THIRD FLOOR

PROJECT NAME:

ONE STREET

PROJECT LOCATION:

INDORE

GENERAL NOTES

1. ALL DIMENSION ARE IN FT & IN UNLESS OTHERWISE SPECIFIED
2. NO MEASUREMENT TO BE SCALED FROM THE DRAWING, ONLY WRITTEN DIMENSION TO BE FOLLOWED.
3. ALL DIMENSIONS TO BE VERIFIED AT SITE AND APPROVED BY THE PROJECT MANAGER
4. ANY DISCREPANCY IN THE DRAWING TO BE REFERRED TO THE ARCHITECT

DATE: 19-10-2023

SCALE : NTS

ALL DIMENSIONS = NTS

DRAWN BY:


CHANDRASHEKHAR VERMA

CHECKED BY: VAIBHAV MEHTA

DWG NO: A04-1

VERSION : R2


ARCHITECTS:

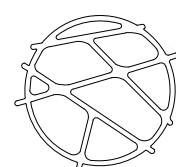

X-O STUDIO
ARCHITECTS
www.xdasho.com

Ph - 9035111909 / 9116302269 Email - xdasho@outlook.com

IVth Floor					
Shop No	Built		Open		
	Built	Open	Built	Open	
A A 401			557		
A 402			562		
A 403			562		
A 404			709		
A 405			511		
A 406			484		
A 407			381		
A 408	509				
A 409	470				
A 410	603	905			
A 411			461		
A 412			476		
A 413			551	747	
B B 401	725				
B 402	562				
B 403	562				
B 404			563		
B 405			562		
B 406			575		
B 407	560				
B 408	509				
B 409			509		
B 410			510		
B 411			521		
C C 401	806	1169			
C 402	829				
C 403	830				
C 404			1075		
C 405			1581		
C 406			306		
C 407			576		
C 408			576		
C 409			576		
C 410			576		
C 411	647				
C 412	537				
C 413	287	2123			
Total	8436		13760		
Grand Total			22196		
	22196				
	B		O		
BUA	8436		13760		

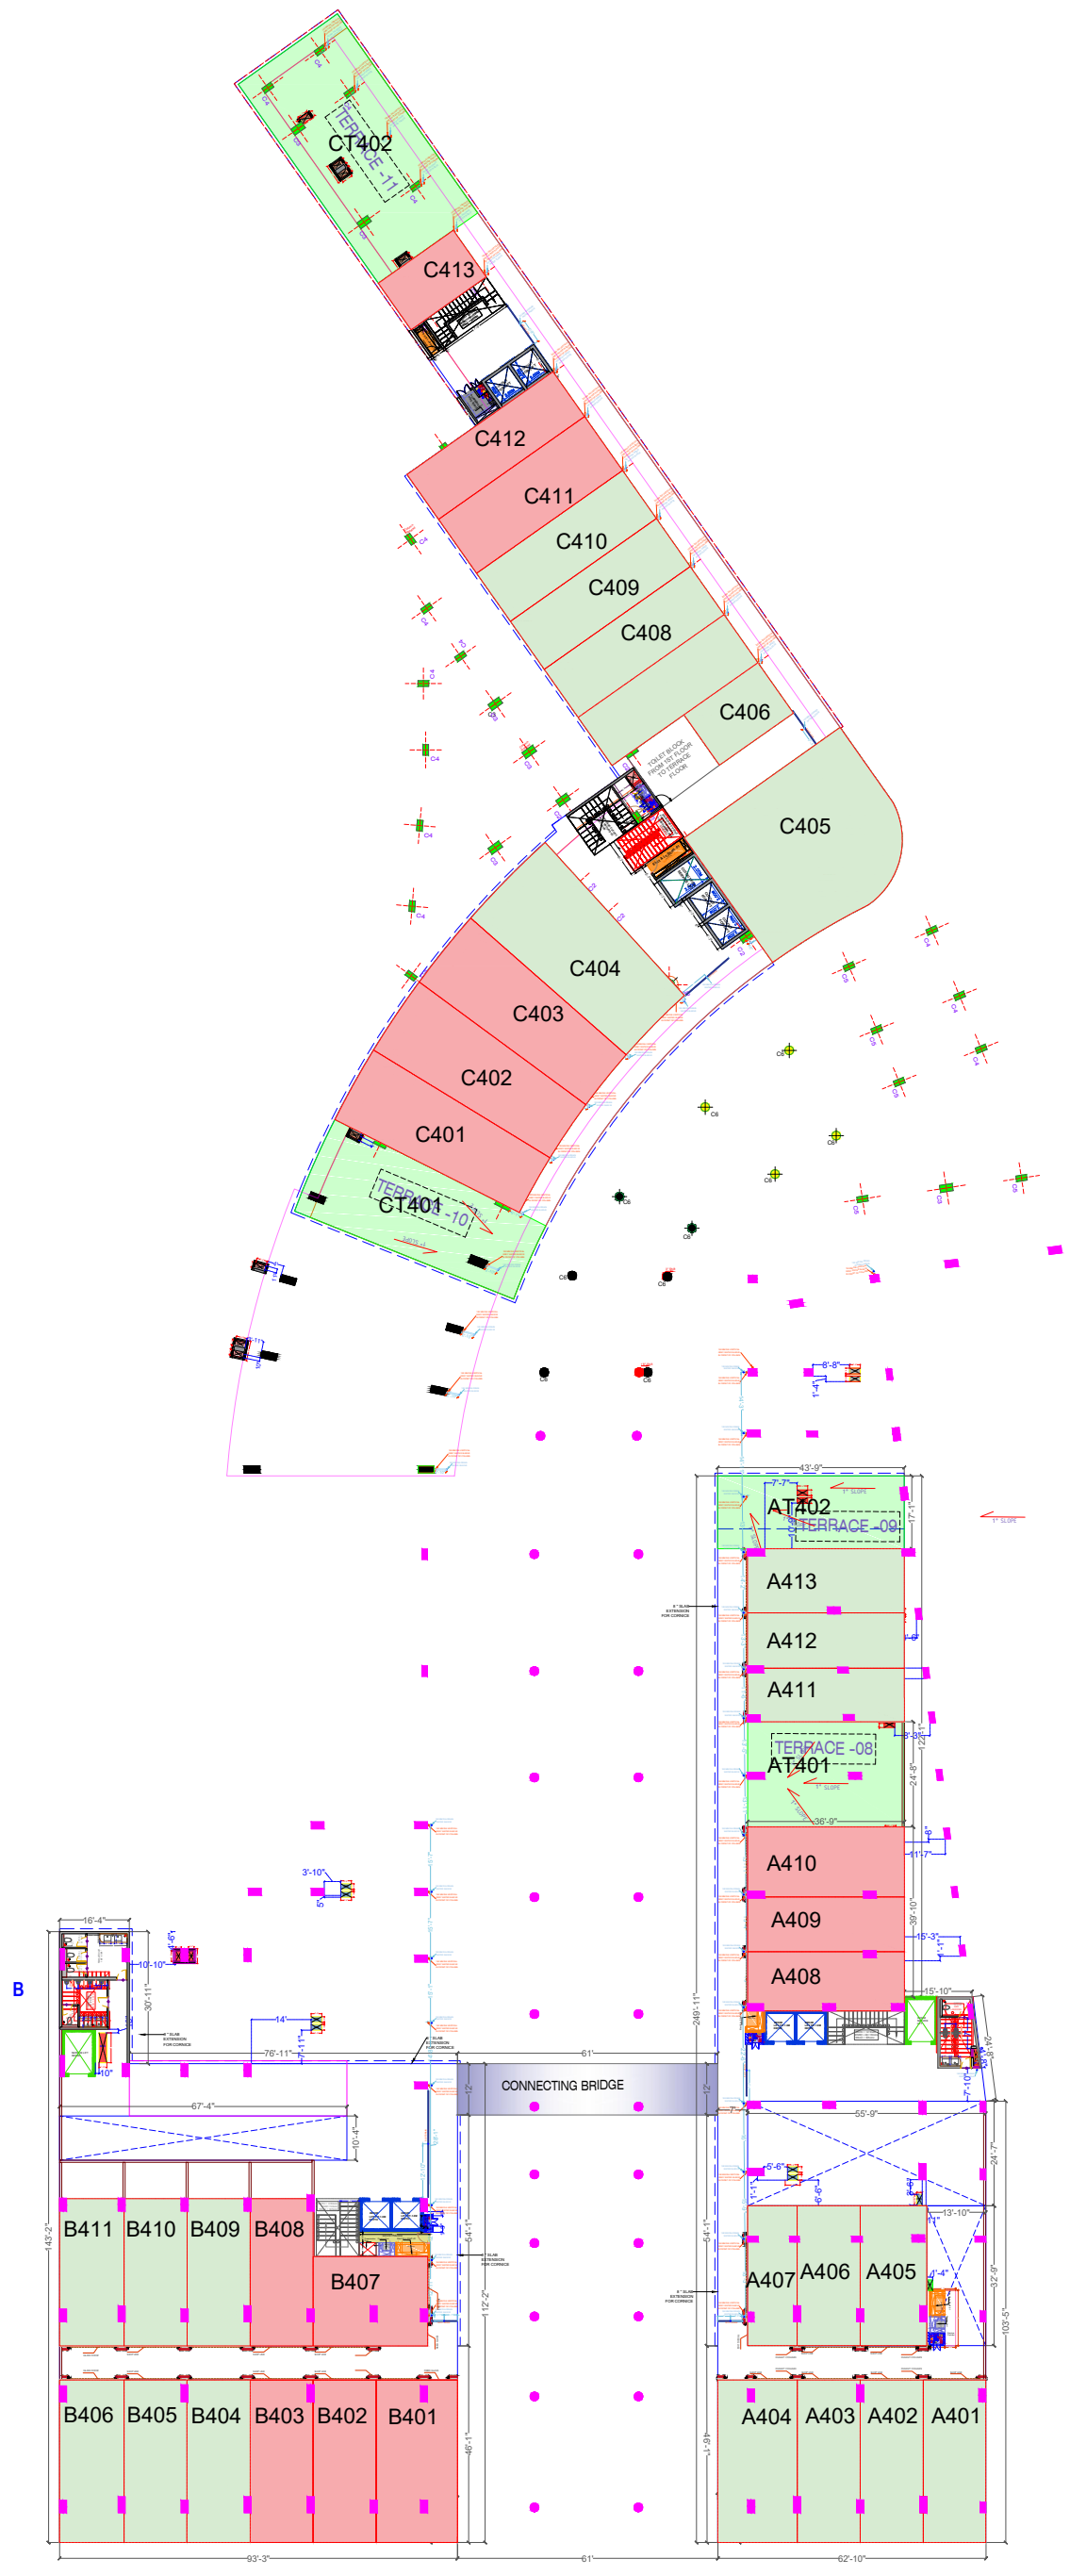


DRAWING TITLE :
FOURTH FLOOR
PROJECT NAME:
ONE STREET
PROJECT LOCATION:
INDORE

GENERAL NOTES

1. ALL DIMENSION ARE IN FT & IN UNLESS OTHERWISE SPECIFIED
2. NO MEASUREMENT TO BE SCALED FROM THE DRAWING, ONLY WRITTEN DIMENSION TO BE FOLLOWED.
3. ALL DIMENSIONS TO BE VERIFIED AT SITE AND APPROVED BY THE PROJECT MANAGER
4. ANY DISCREPANCY IN THE DRAWING TO BE REFERRED TO THE ARCHITECT

DATE: 19-10-2023	
SCALE : NTS	
ALL DIMENSIONS = NTS	
DRAWN BY:	
CHANDRASHEKHAR VERMA	
CHECKED BY: VAIBHAV MEHTA	
DWG NO: A04-1	VERSION : R2


ARCHITECTS:

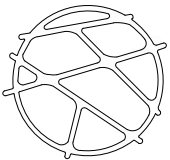

X-O STUDIO
ARCHITECTS
www.xdasho.com

Ph - 9035111909 / 9116302269 Email - xdasho@outlook.com

Vth Floor					
	Shop No				
		Built	Open	Built	Open
A B L O C K	A 501	557			
	A 502	562			
	A 503	562			
	A 504	709			
	A 505	511			
	A 506	484			
	A 507	381			
	A 508	509			
	A 509	470			
	A 510	603	1947		
B B L O C K	B 501			725	
	B 502			562	
	B 503			562	
	B 504			563	
	B 505			562	
	B 506			575	
	B 507			560	
	B 508			509	
	B 509			509	
	B 510			510	
	B 511			521	
C B L O C K	C 501			829	1175
	C 502			830	
	C 503			1075	
	C 504			1581	
	C 505			306	
	C 506			576	3399
Total		5348		11355	
Grand Total				16703	
		16703			
		B		O	
BUA		5348		11355	

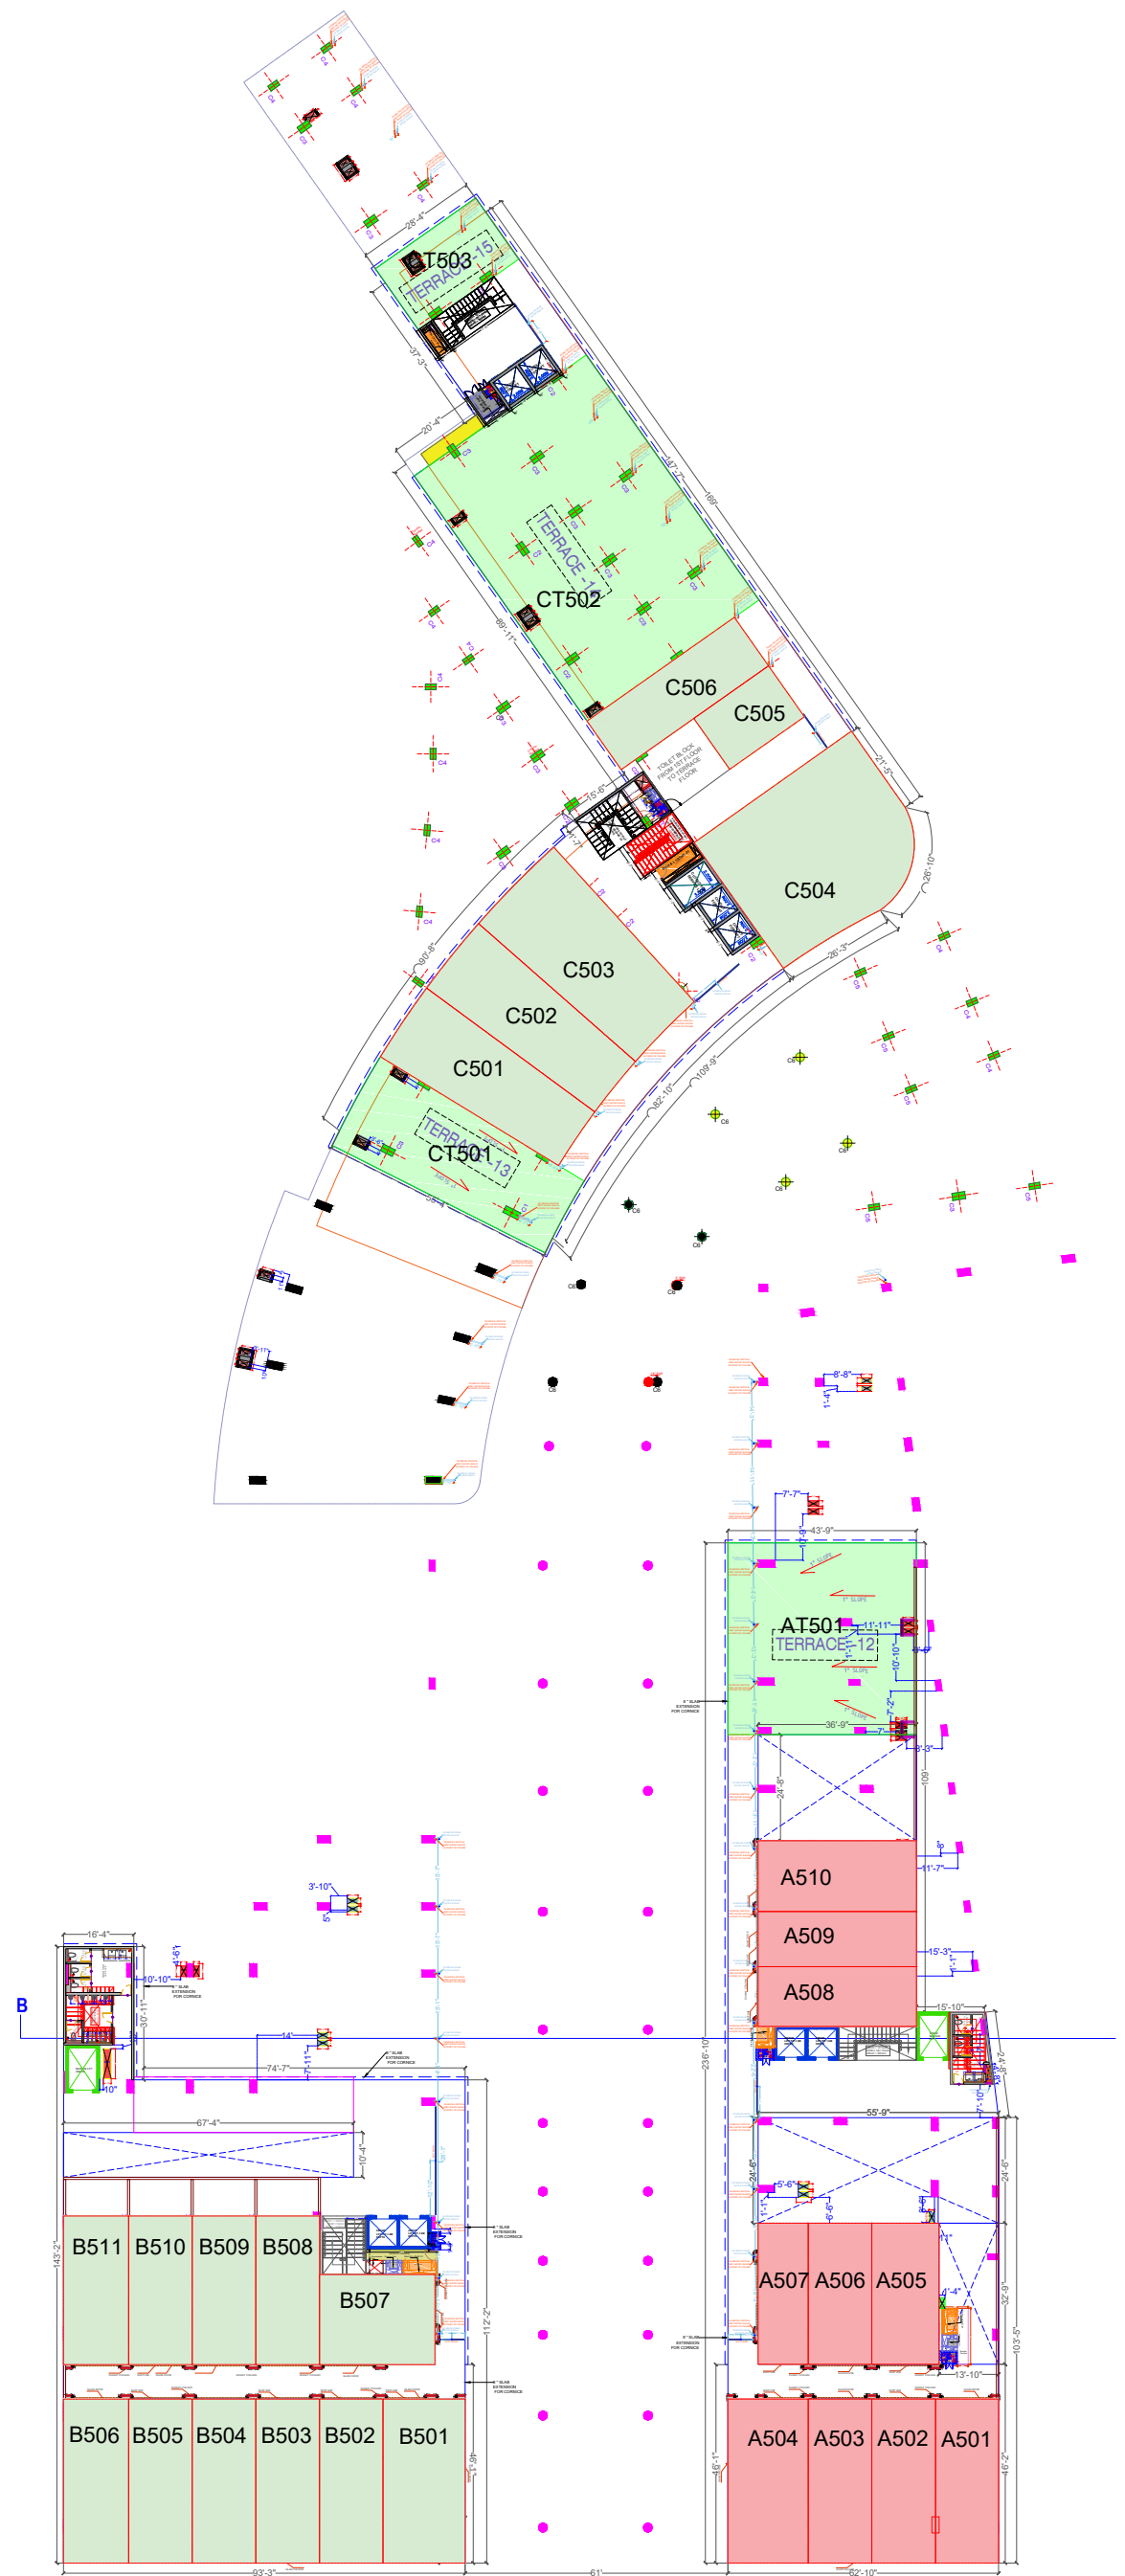

DRAWING TITLE :

FIFTH FLOOR

PROJECT NAME:

ONE STREET

PROJECT LOCATION:

INDORE

GENERAL NOTES

1. ALL DIMENSION ARE IN FT & IN UNLESS OTHERWISE SPECIFIED
2. NO MEASUREMENT TO BE SCALED FROM THE DRAWING, ONLY WRITTEN DIMENSION TO BE FOLLOWED.
3. ALL DIMENSIONS TO BE VERIFIED AT SITE AND APPROVED BY THE PROJECT MANAGER
4. ANY DISCREPANCY IN THE DRAWING TO BE REFERRED TO THE ARCHITECT

DATE: 19-10-2023

SCALE : NTS

ALL DIMENSIONS = NTS

DRAWN BY:


CHANDRASHEKHAR VERMA

CHECKED BY: VAIBHAV MEHTA

DWG NO: A04-1

VERSION : R2



ARCHITECTS:

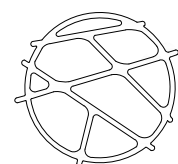

X-O STUDIO
ARCHITECTS
www.xdasho.com

Ph - 9035111909 / 9116302269 Email - xdasho@outlook.com

VIth Floor					
	Shop No				
		Built	Open	Built	Open
A	A 601	995	1448		
	A 602	381	1448		
	A 603	509	1279		
B	B 601			556	680
	B 602			507	1340
	B 603			1014	712
	B 604			518	1579
C	C 601			419	514
	C 602			420	496
	C 603			544	685
	C 604			325	614
	C 605			328	465
	C 606			376	651
Total		1885		5007	
Grand Total				6892	
		6892			
		B		O	
BUA		1885		5007	
TOTAL		6892			

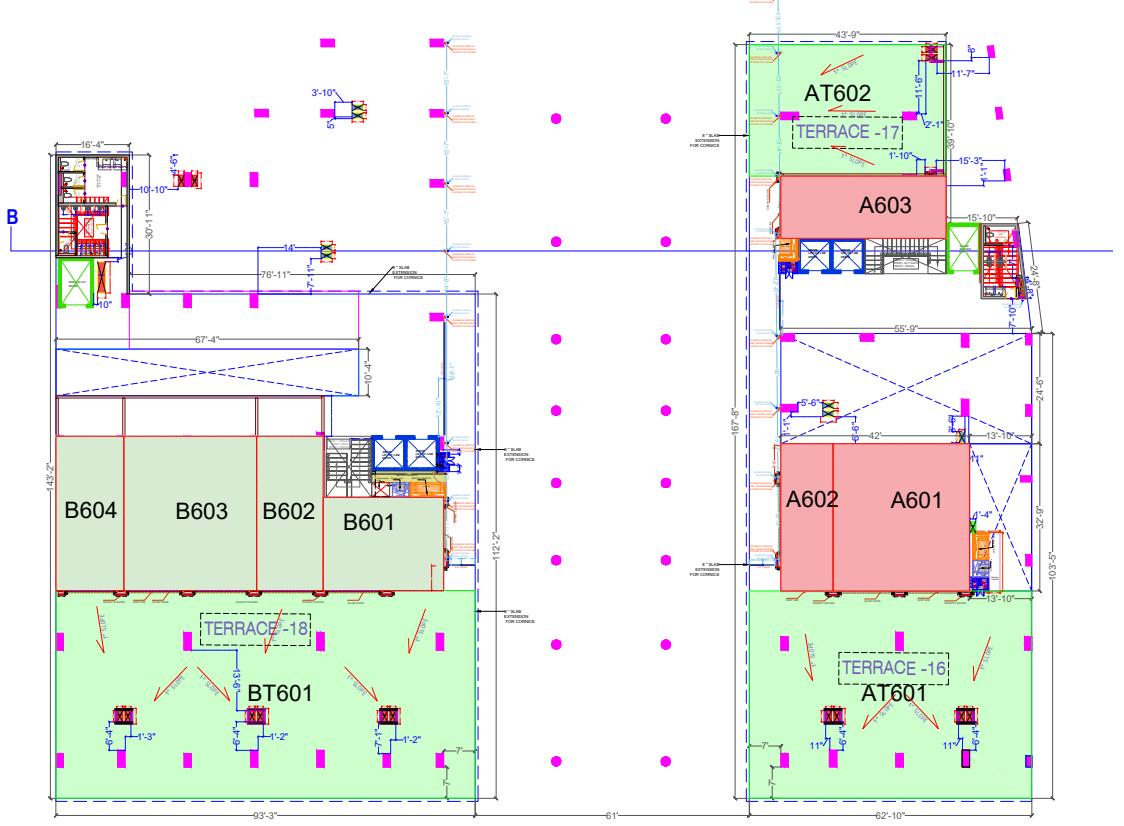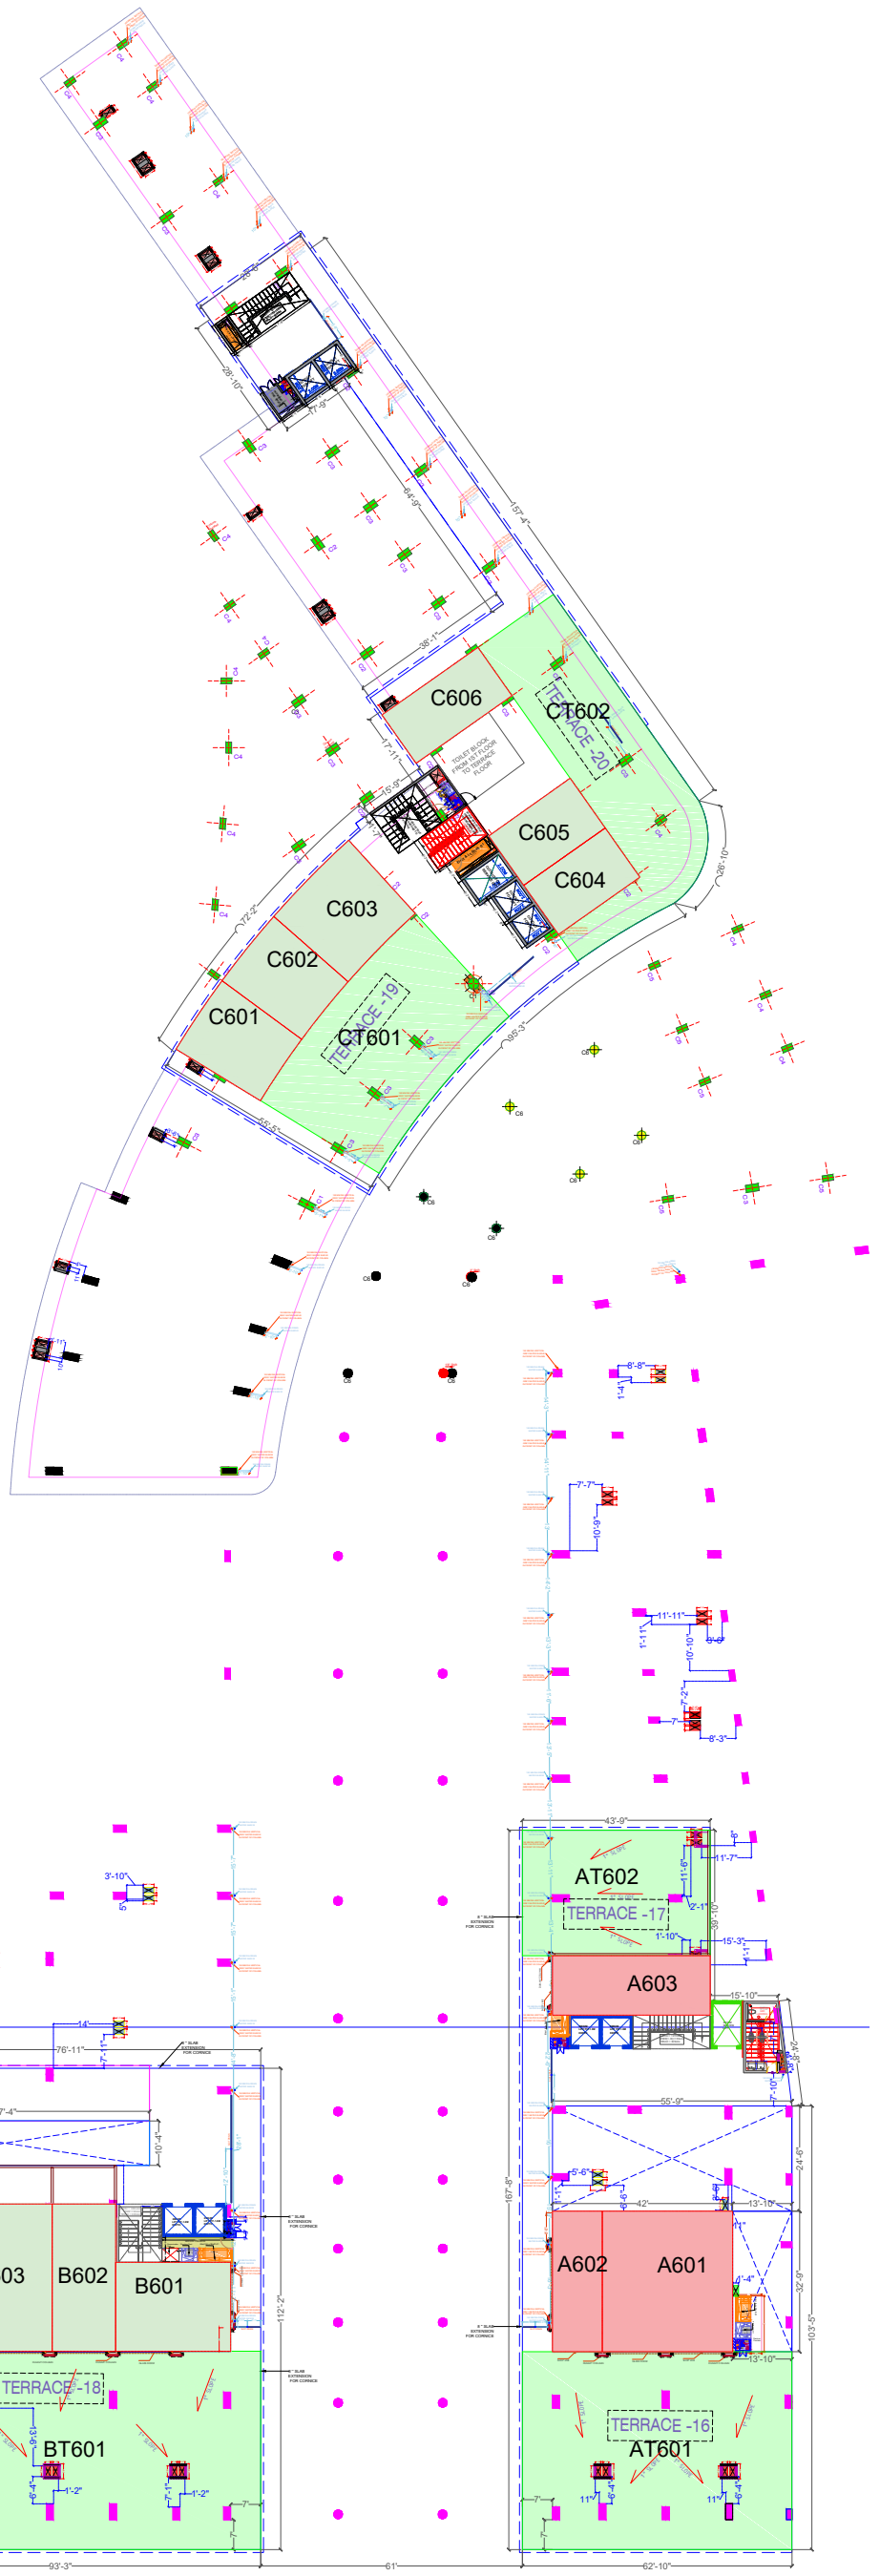


DRAWING TITLE :
SIXTH FLOOR
PROJECT NAME:
ONE STREET
PROJECT LOCATION:
INDORE

GENERAL NOTES

1. ALL DIMENSION ARE IN FT & IN UNLESS OTHERWISE SPECIFIED
2. NO MEASUREMENT TO BE SCALED FROM THE DRAWING, ONLY WRITTEN DIMENSION TO BE FOLLOWED.
3. ALL DIMENSIONS TO BE VERIFIED AT SITE AND APPROVED BY THE PROJECT MANAGER
4. ANY DISCREPANCY IN THE DRAWING TO BE REFERRED TO THE ARCHITECT

DATE: 19-10-2023	
SCALE : NTS	
ALL DIMENSIONS = NTS	
DRAWN BY:	
CHANDRASHEKHAR VERMA	
CHECKED BY: VAIBHAV MEHTA	
DWG NO: A04-1	VERSION : R2

ARCHITECTS:

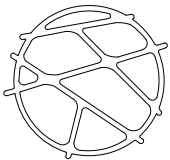

X-O STUDIO
ARCHITECTS
www.xdasho.com

Ph - 9035111909 / 9116302269 Email - xdasho@outlook.com